



# УРБАНИСТИЧКИ ПРОЈЕКАТ ЗА ПОТРЕБЕ ПРОШИРЕЊА СПОРТСКО-РЕКРЕАТИВНОГ КОМПЛЕКСА У ВЕЛЕРЕЧИ

ЗА КП 1279/2 И 1278 СВЕ КО ВЕЛЕРЕЧ











аутори: Татјана Мрђеновић, Миодраг Ралевић.

наручилац: Општина Горњи Милановац

обрађивач: УРБОПОЛИС, д.о.о.

површина: 2ха

година усвајања: 2021.

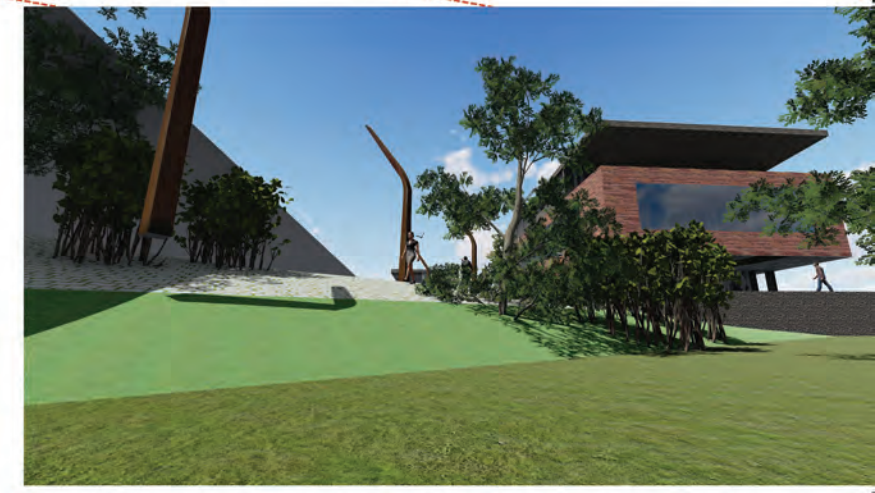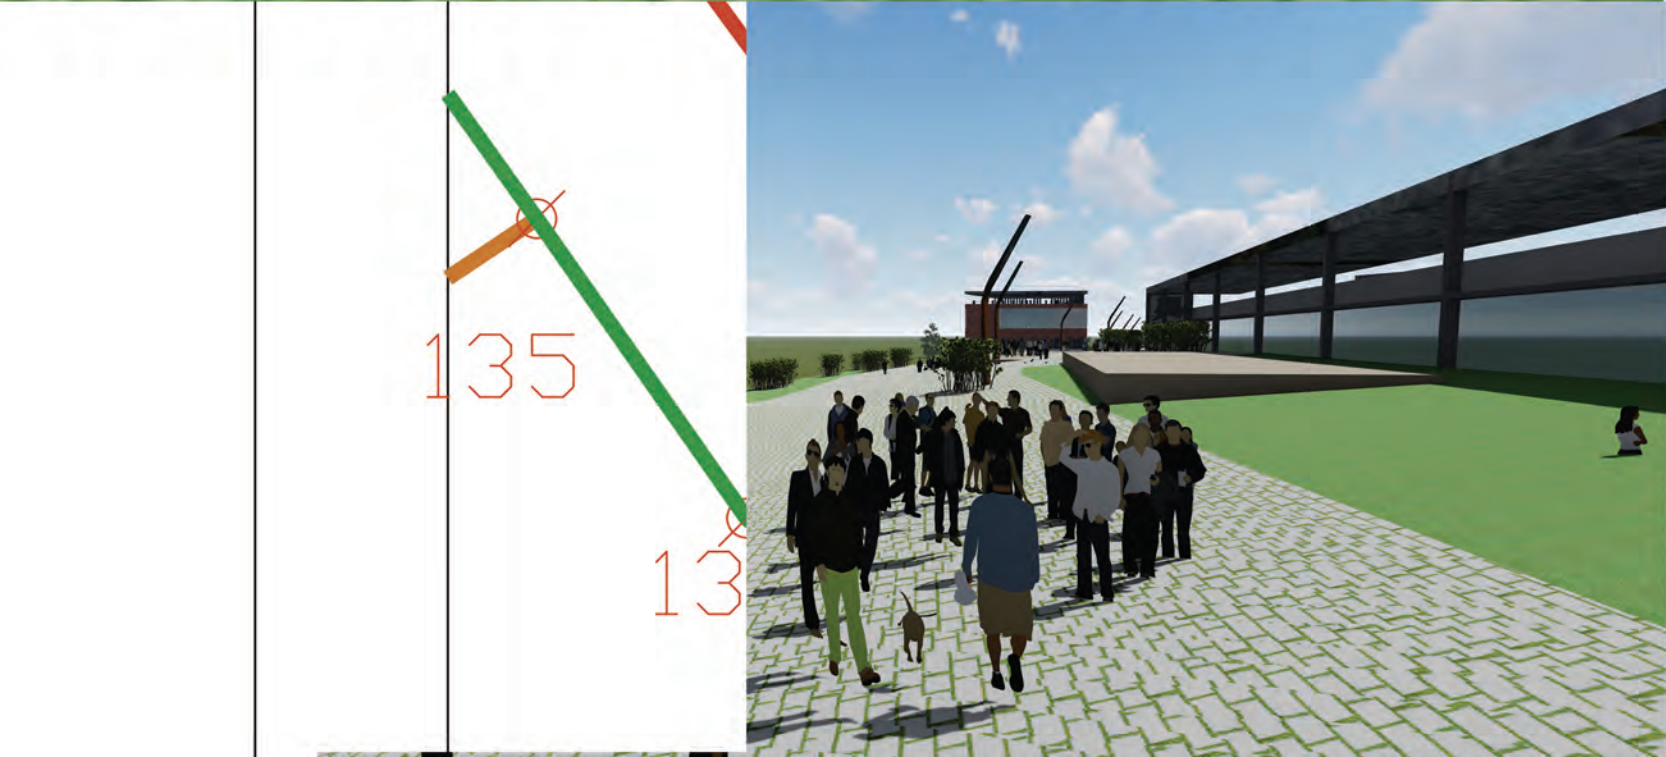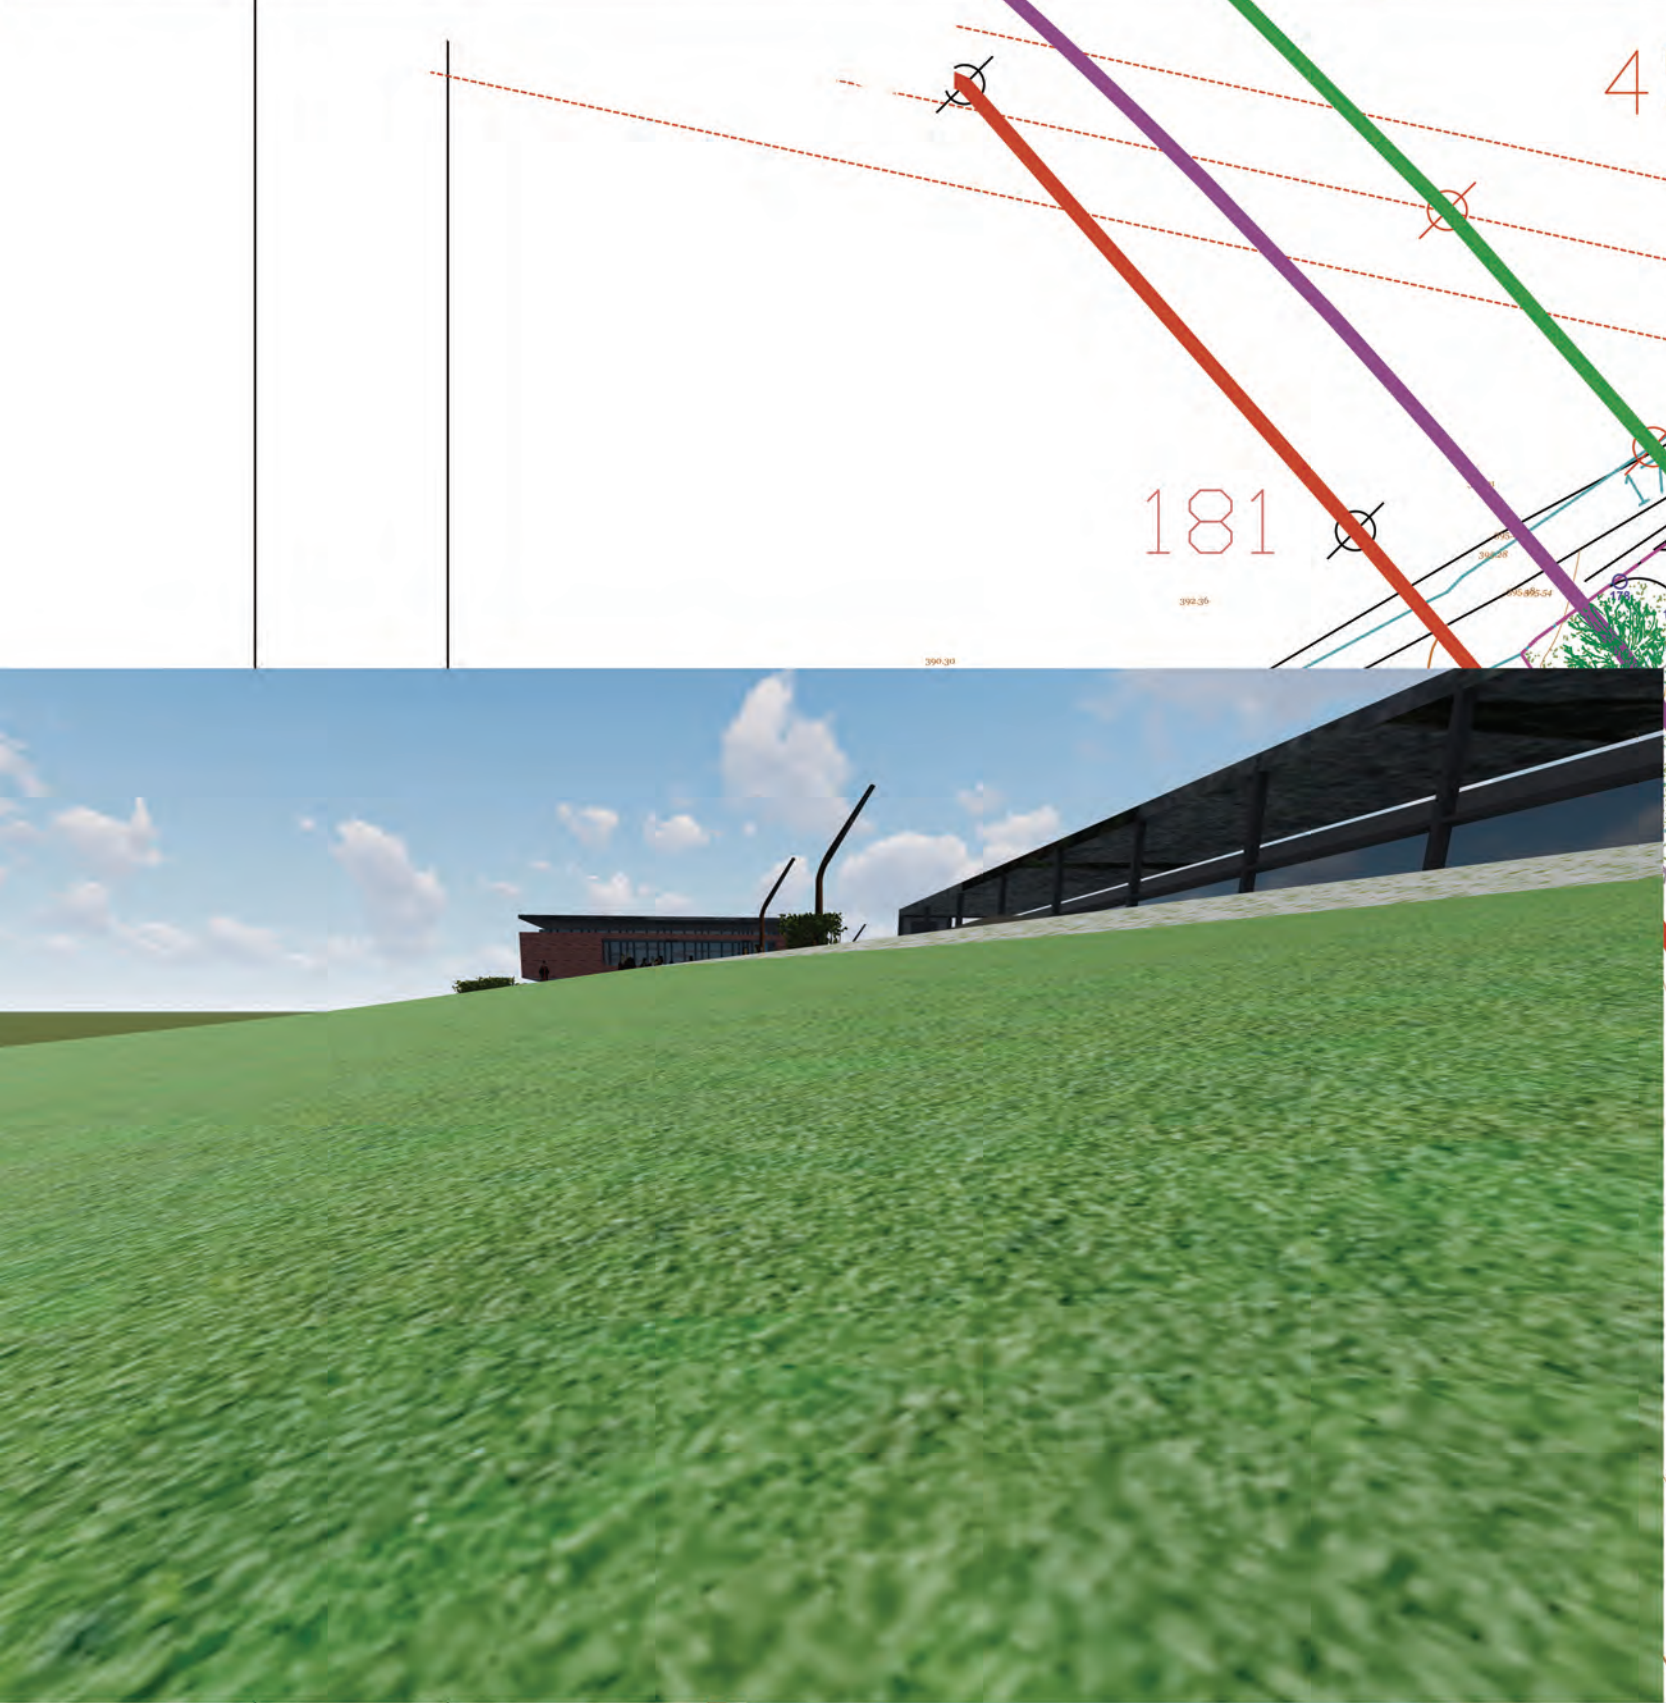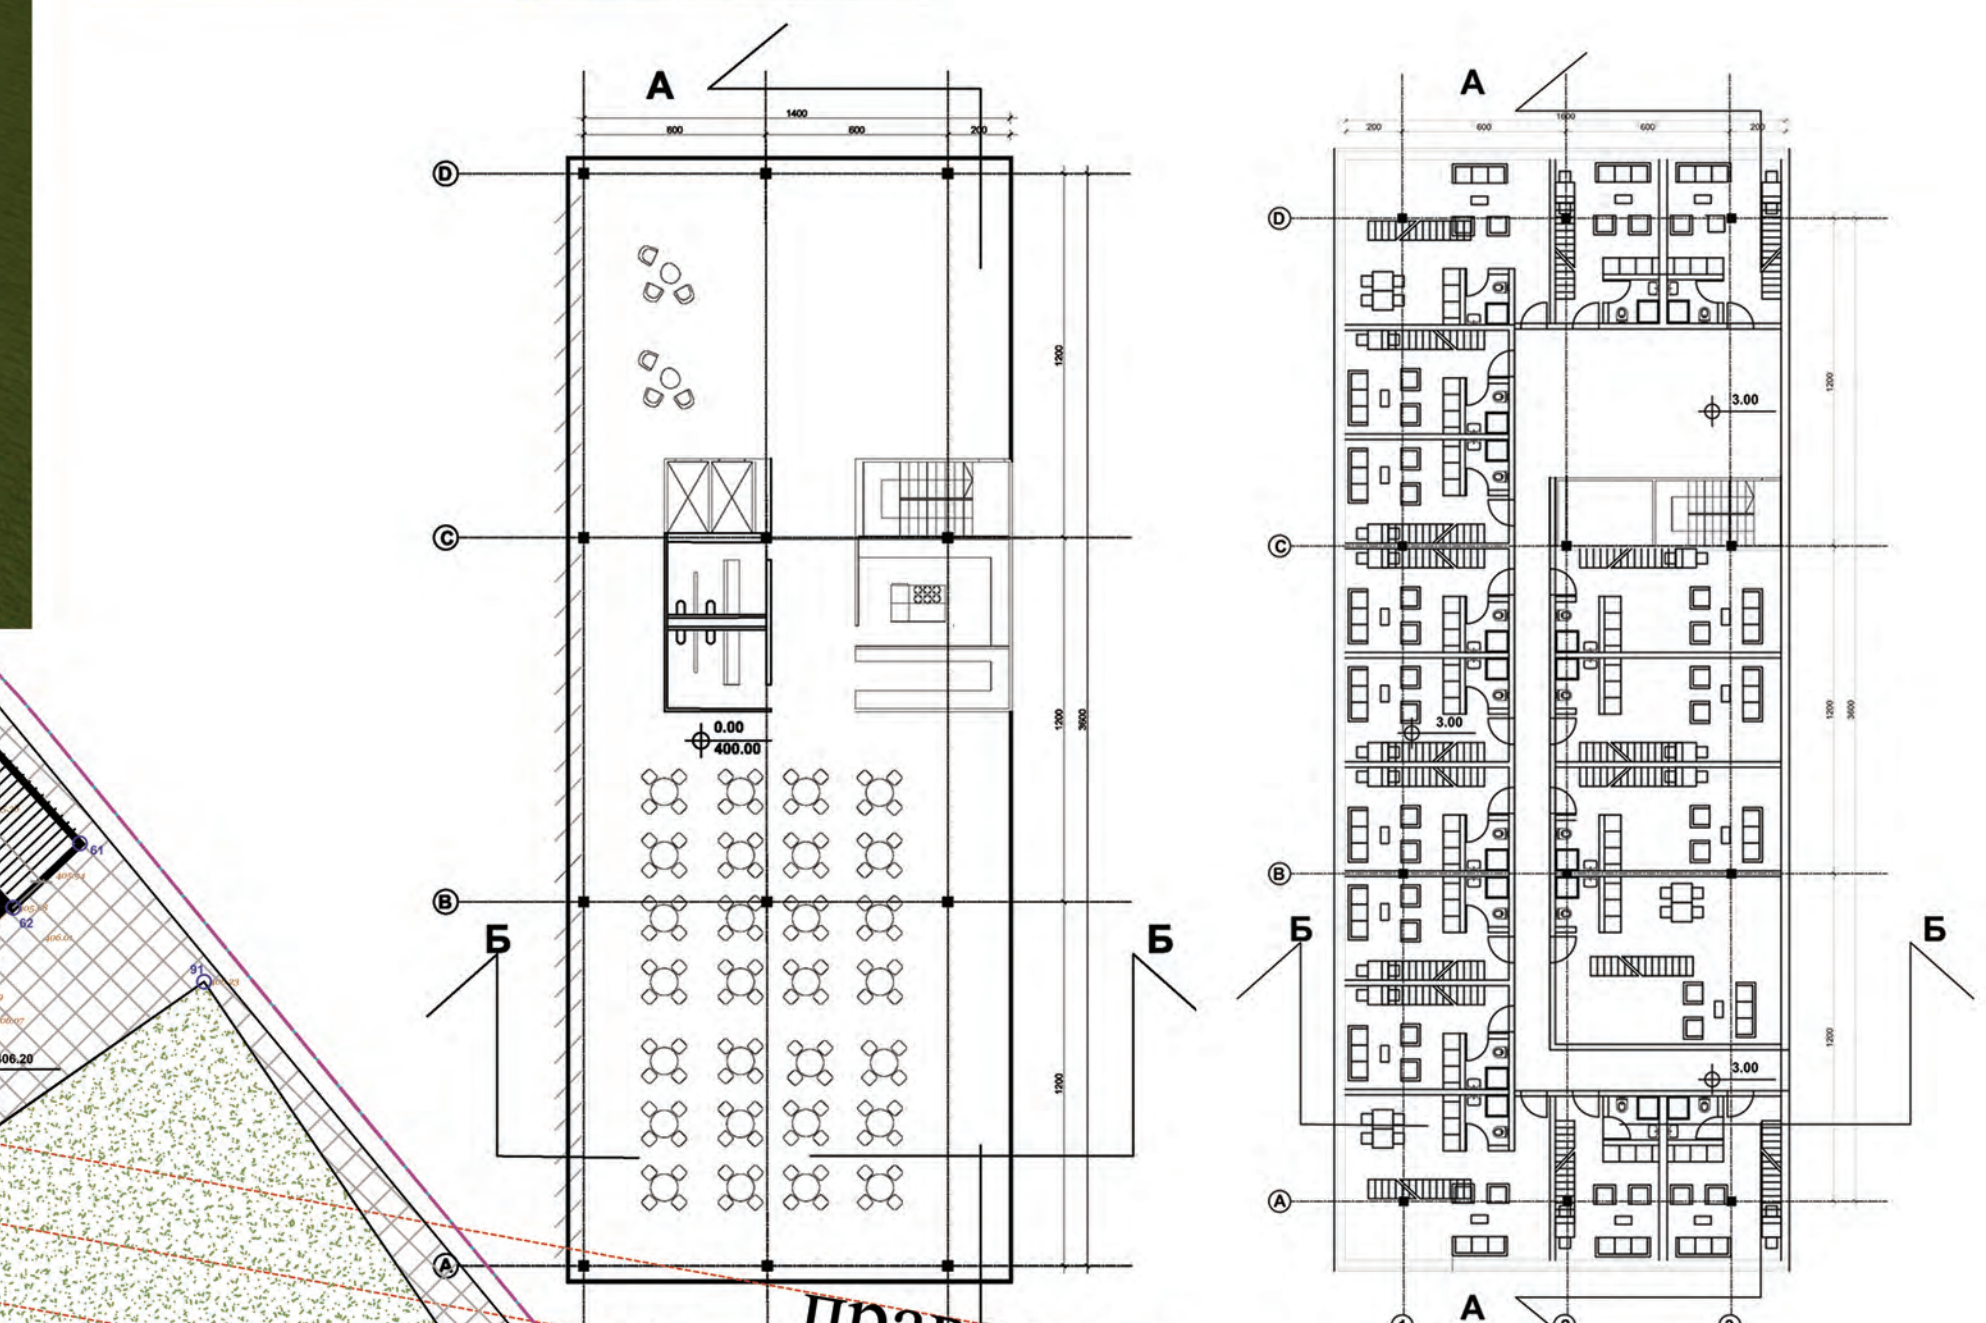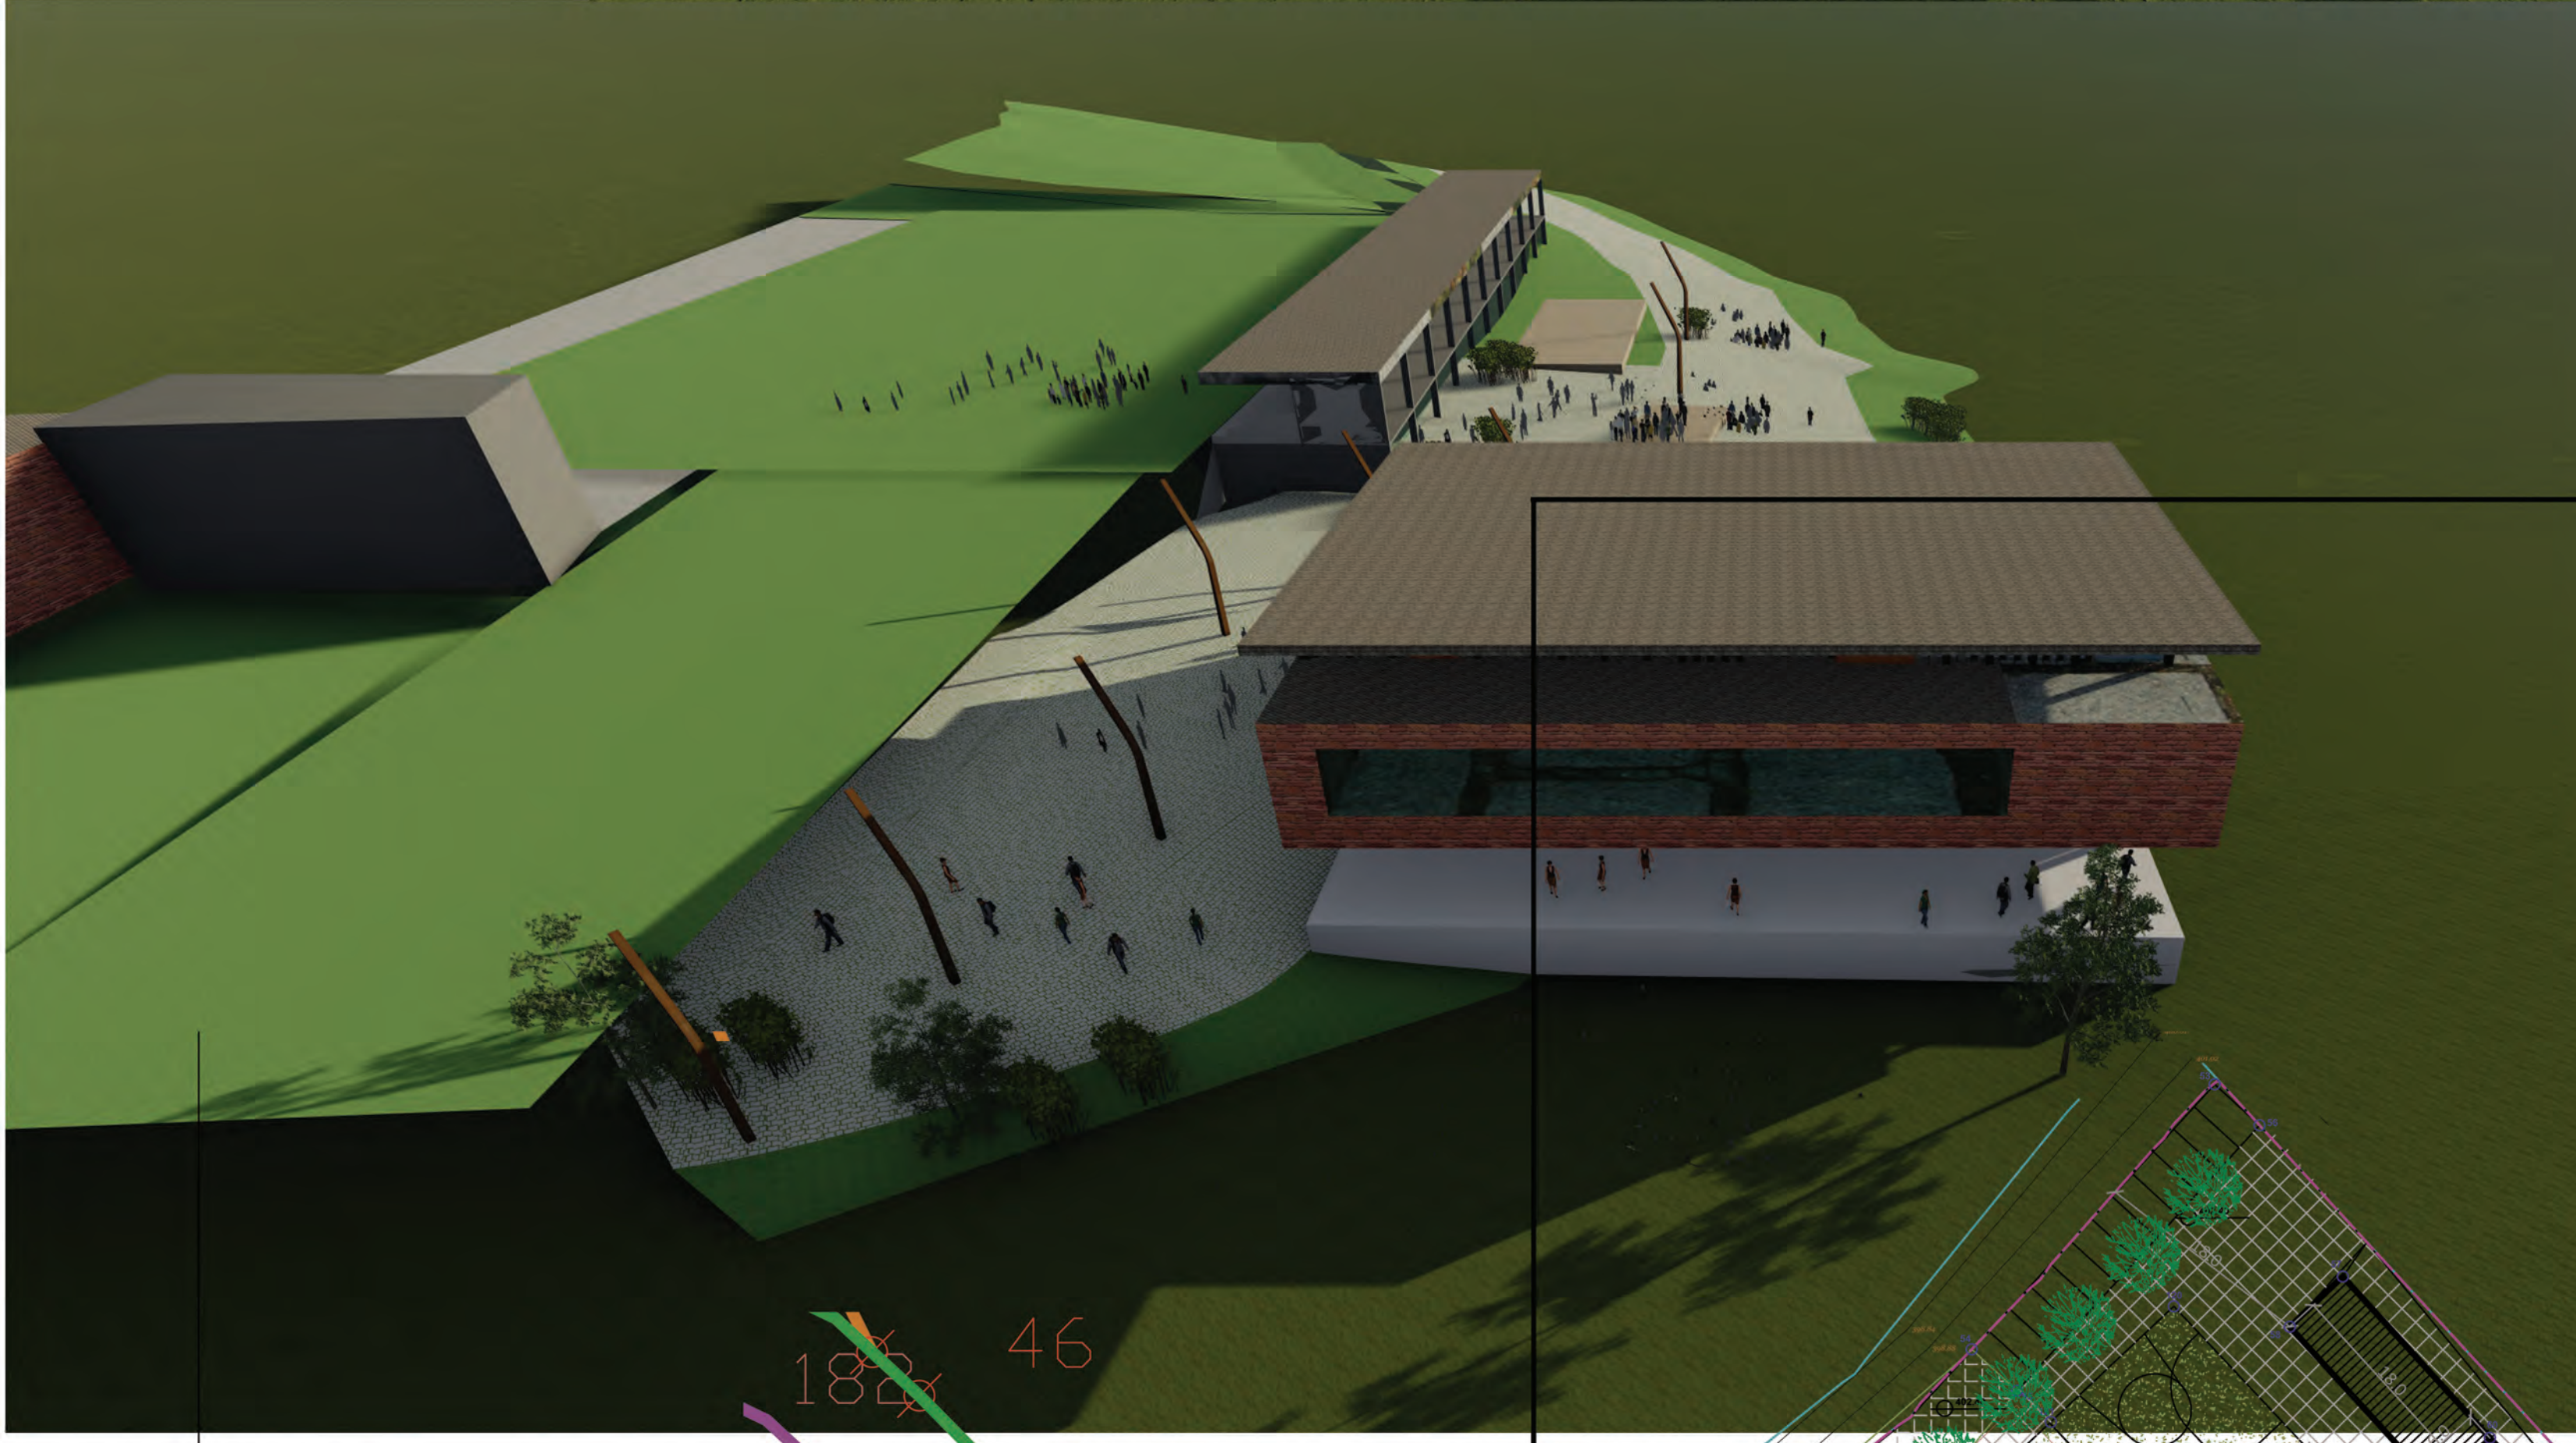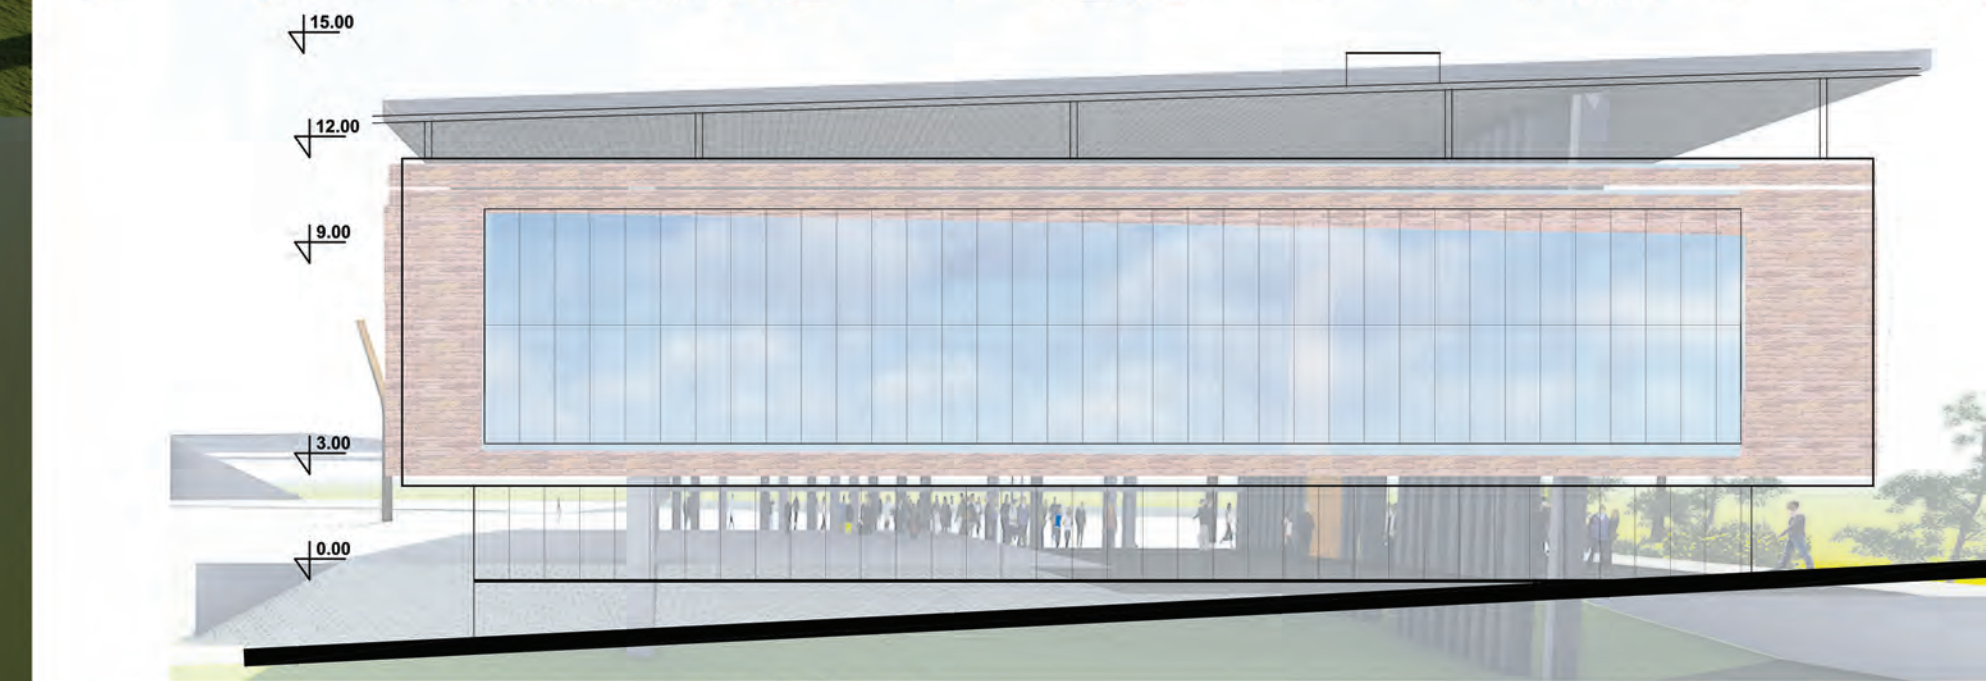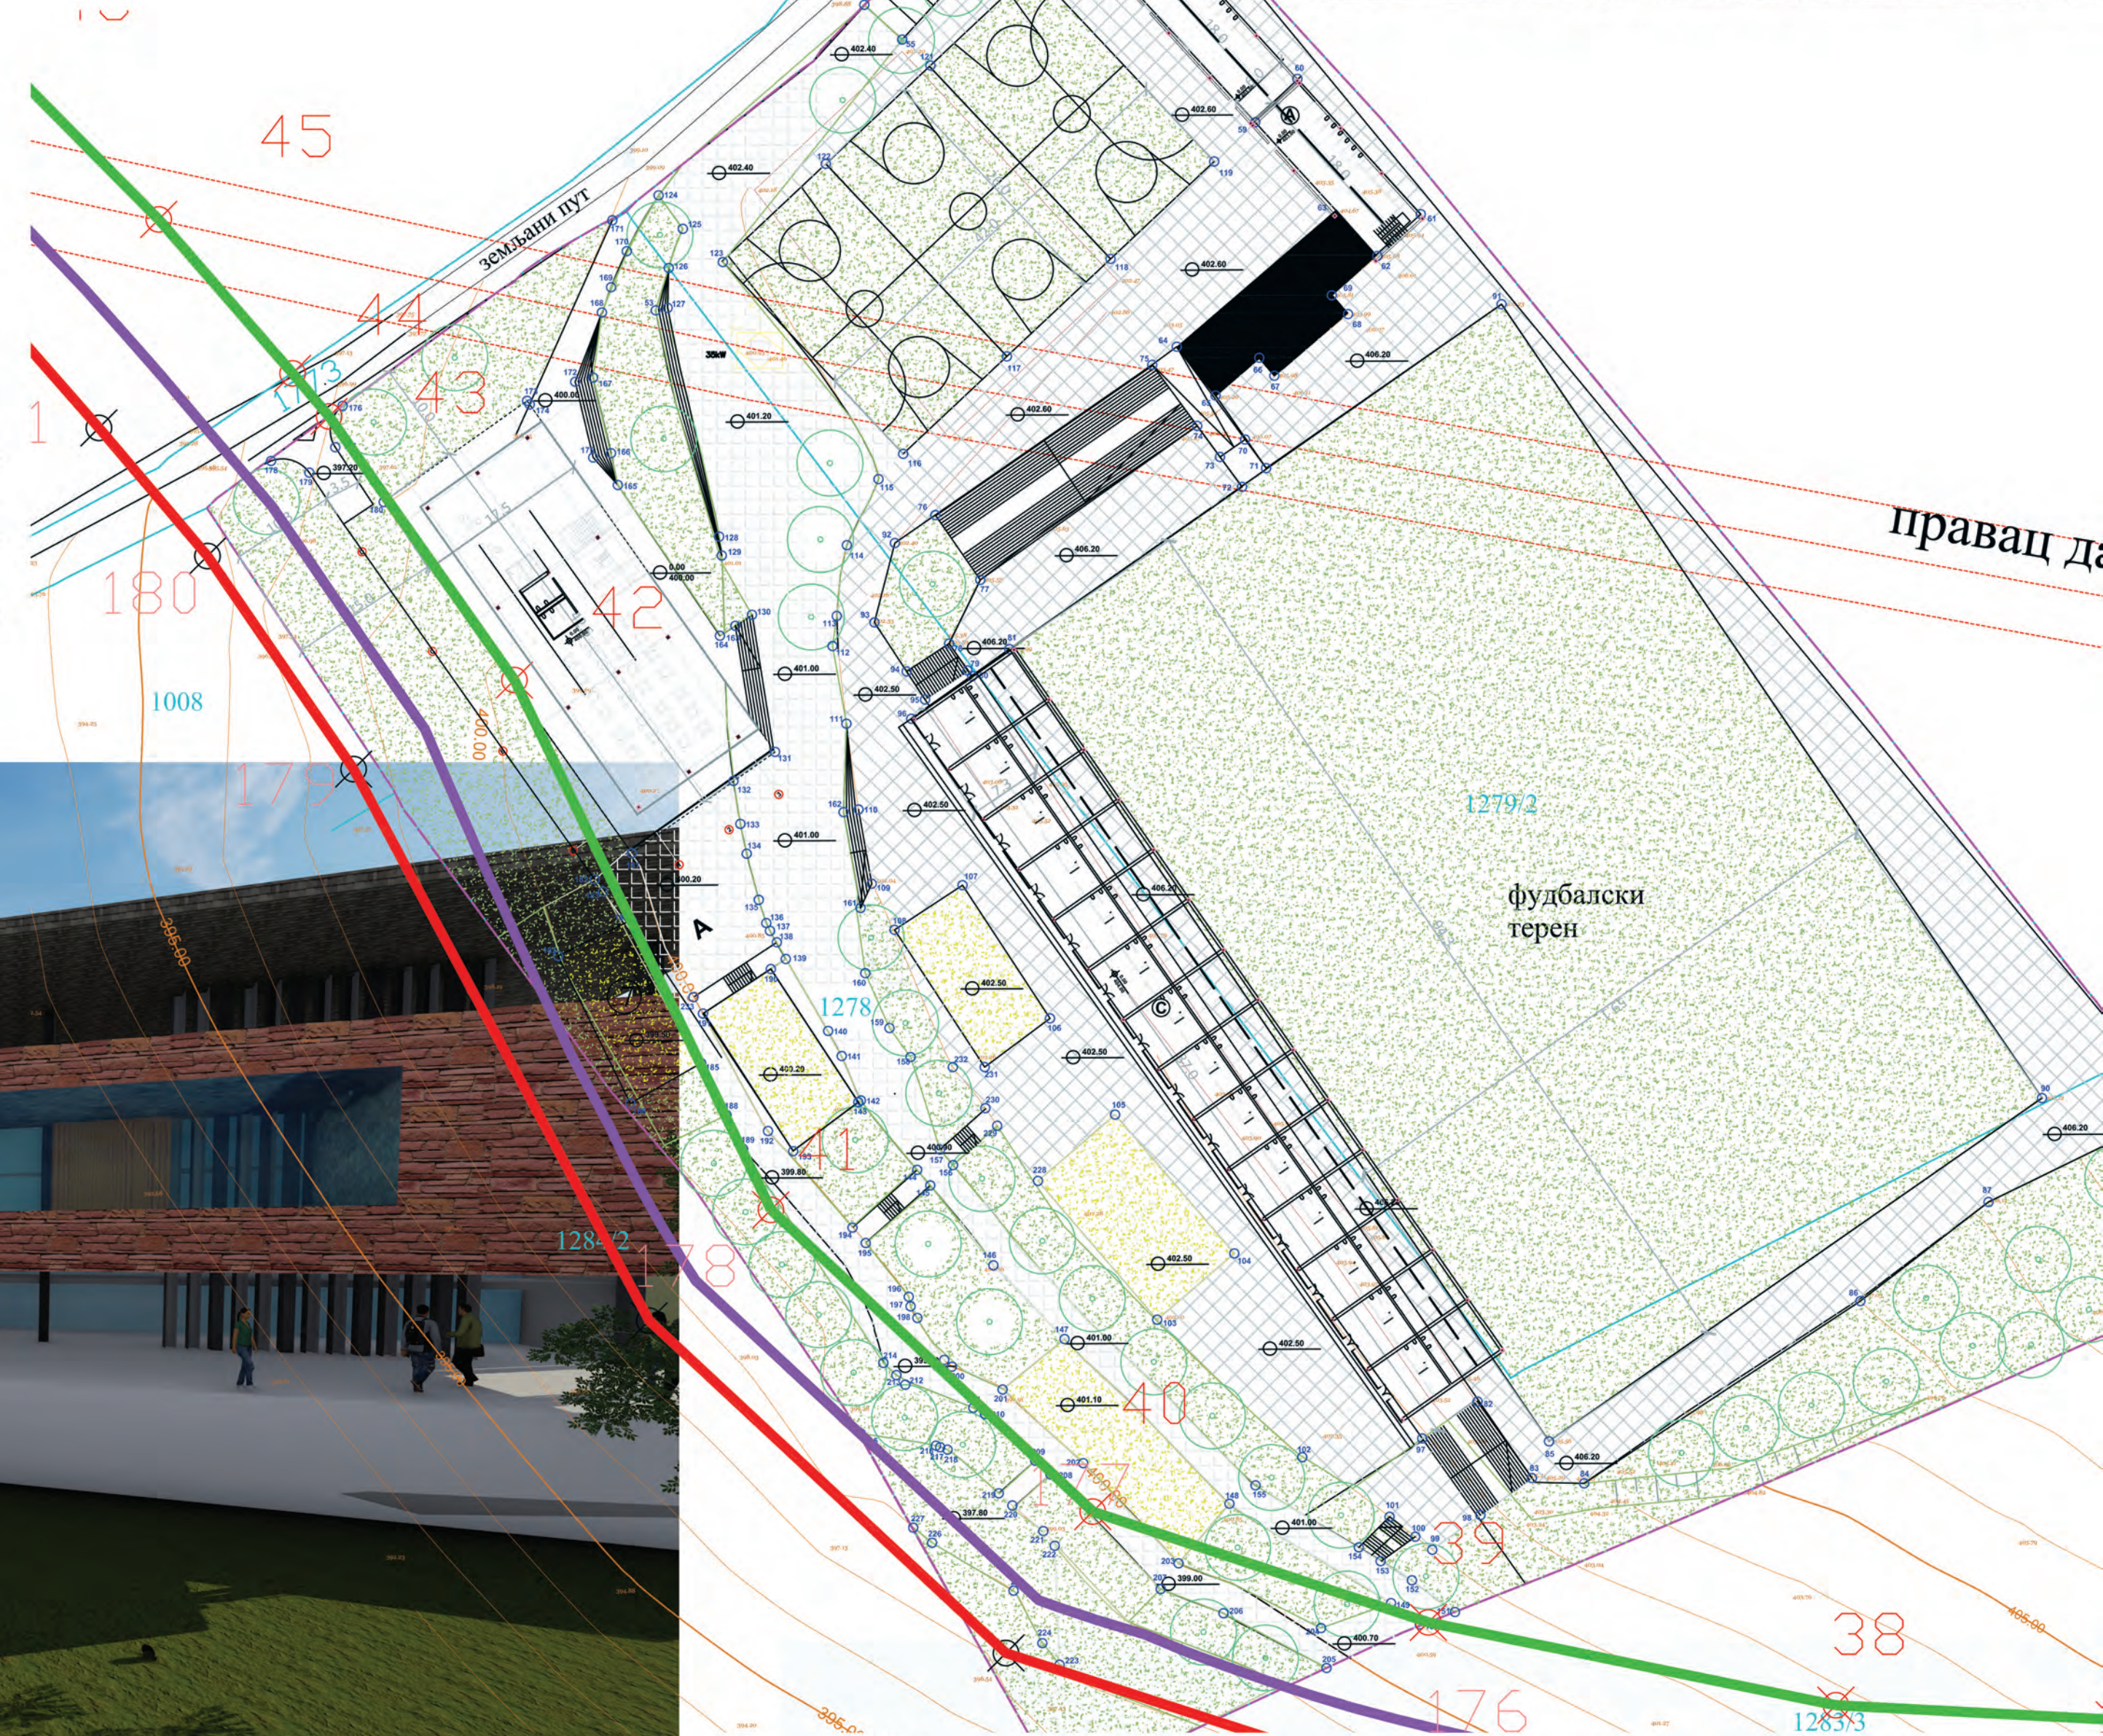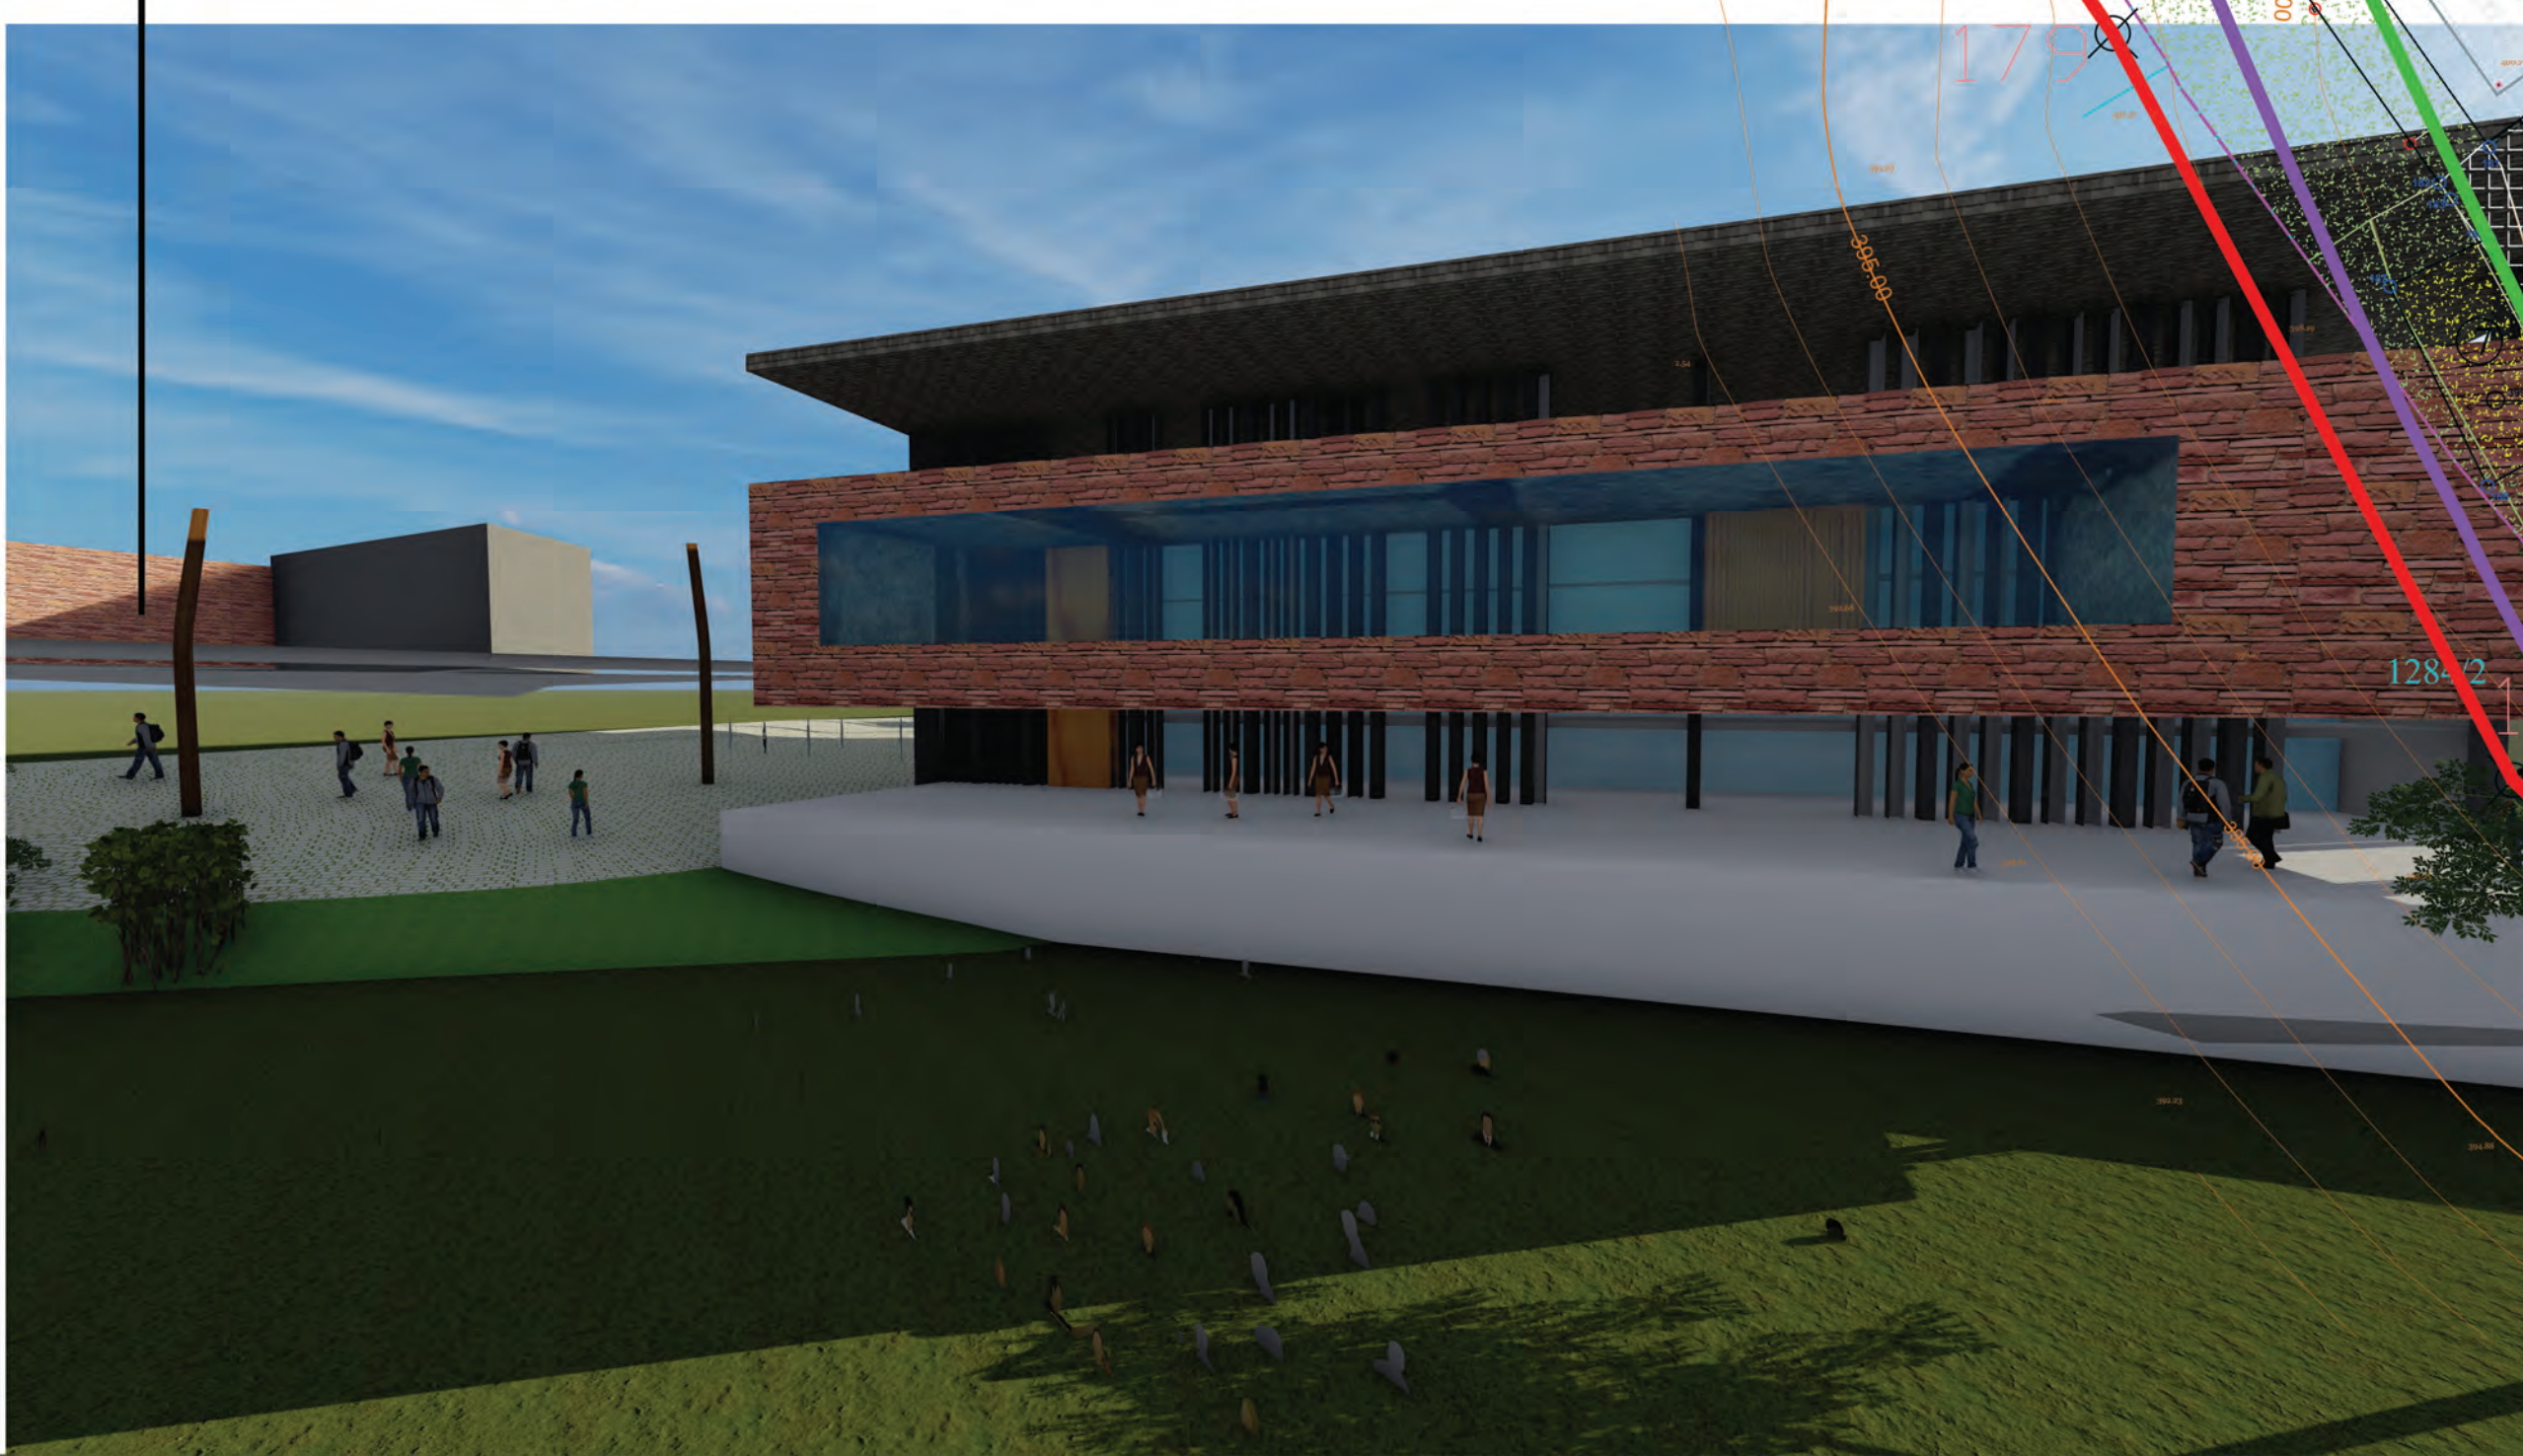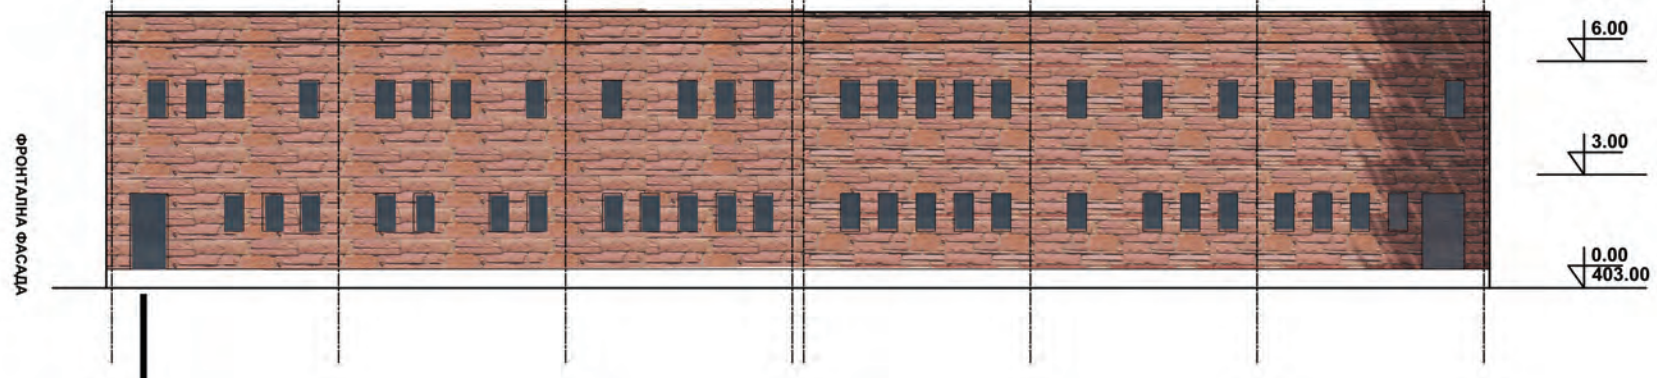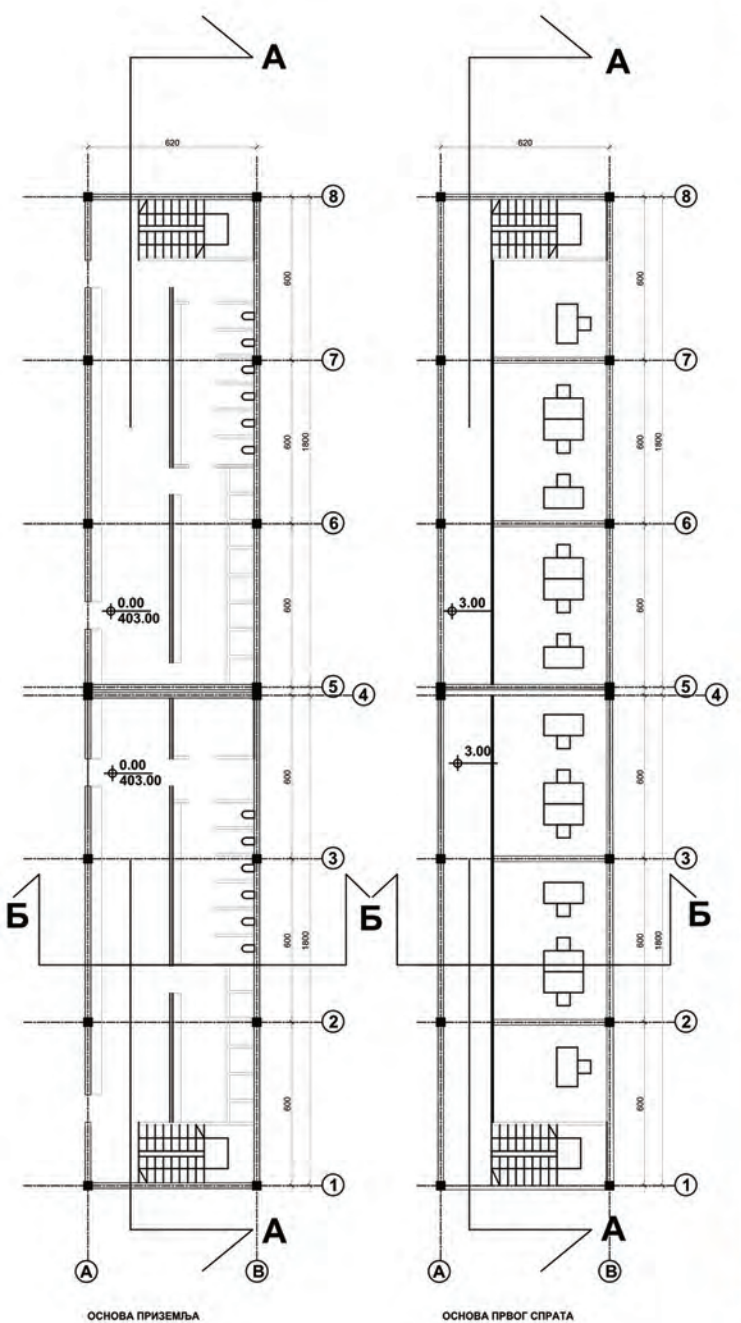

31. МЕЂУНАРОДНИ САЛОН УРБАНИЗМА  
31<sup>st</sup> INTERNATIONAL URBAN PLANNING EXHIBITION  
ЧАЧАК, од 8. до 15. новембра 2022.



**31st INTERNATIONAL URBAN PLANNERS' EXHIBITION  
ČAČAK 8-15 NOVEMBER 2022**

- Organized by:** SERBIAN TOWN PLANNERS' ASSOCIATION
- Salon Executors:** Serbian Town Planners' Association,  
PE Gradac, Čačak
- General Sponsor:** Ministry of Construction, Traffic and Infrastructure and City of Čačak
- Support:** Serbian Chamber of Engineers
- Categories:**
01. Regional Spatial Plans and Spatial Plans of Special-Purpose Areas
  02. Spatial Plans of Cities and Municipalities
  03. General Urban Plans and Plans of General Arrangements
  04. Plans of Detailed Arrangements
  05. Urban Projects and Realizations
  06. Competitions
  07. Researches, Studies and Projects from the fields of Urban and Spatial Planning
  08. Research, Studies and Projects from the fields of Natural Protection, Landscape Protection, Environmental Protection and Landscape Architecture
  09. Digital techniques, design and production in urbanism and architecture, Media presentation of urbanism and architecture
  10. Publications
  11. Unfulfilled urban ideas
  12. Students' works
- Exhibition Council:**
- Slavica Ferenc, Serbian Town Planners' Association, president  
Prof.dr Aleksandra Dukić, Serbian Town Planners' Association, member  
Mr Đorđe Milić, Ministry of Construction, Transport and Infrastructure, member  
Mr Dušan Minić, Serbian Town Planners' Association, member  
Milan Bojović, PE Gradac, Director, member  
Dr Branislav Antonić, Serbian Town Planners' Association, member  
Milun Todorović, City of Čačak, Major  
Miroslav Pešković, City of Čačak, Assistant Major for social affairs, member  
Dr Igor Marić, Serbian Chamber of Engineers Section of Architects, member  
Aleksandra Milošević, Society of Town Planners' of Niš, member  
Evića Rajić, Serbian Town Planners' Association, member
- Selection committee:**
- Ljiljana Subara, Čačak, president  
Nada Krasić, Lucani, member  
Veško Bojović, Beograd, member
- Jury of the 31st Urban Planners Exhibition:**
- Zorica Subotić Colović, Čačak, president  
Prof.dr Vladan Djokić, Beograd, vice-president  
Biljana Vrbaski, Novi Sad, member  
Ivan Radulović, Kragujevac, member  
Danka Grbac Nikolac, Dubrovnik, Croatia, member  
Tatjana Simonović, Čačak, member
- Technical secretary:** Svetlana Jakovljević, Serbian Town Planners' Association  
**Catalogue editor:** Jasna Marčević, Serbian Town Planners' Association  
**Catalogue design:** Tatjana Simonović  
Zorica Colović Subotić  
Marko Gavrilović, technical preparation



31. МЕЂУ  
НАРОДНИ  
ЧАЧАК, 8-15

Организа  
Реализаци

Главни по  
Подривит

Категорија

Савет Сал

Селекцион

Жири 31. Са  
урбанозма

Технички са  
Уредник кат  
Дизајн кори



УРБАНИСТИЧКИ ПРОЈЕКАТ ЗА ПОТРЕБЕ ПРОШИРЕЊА СПОРТСКО-РЕКРЕАТИВНОГ КОМПЛЕКСА У ВЕЛЕРЕЧИ  
URBAN DESIGN FOR SPORTS AND RECREATIONAL CENTRE IN VELEREC

Година израде: 2021.  
Аутор: науч. сар. др Татјана Мрђеновић, проф. др Миодраг Ралевић, д-р  
Институција: УРБОПОЛИС, д.о.о.



Концепт уређења спорто-рекреативног комплекса је дефинисан у складу са морфолошким карактеристикама терена, захтевима инвеститора, као и правилима струке и тежи успостављању геометрије која прати природни ток прилагођавања природног окружења човеку, а у исто време човековој тежњи за сједињавању са природом.

Concept of arranging the sports-recreational complex is defined in accordance with the morphological characteristics of the terrain, the requirements of investors, and the rules of the profession. The concept of arranging the sports-recreational complex is defined in accordance with the morphological characteristics of the terrain, the requirements of investors, and the rules of the profession.